



ITA INGENIEURGESELLSCHAFT
FÜR TECHNISCHE AKUSTIK MBH
BERATENDE INGENIEURE VBI

Max-Planck-Ring 49, 65205 Wiesbaden
Phone 06122/95 61-0, Fax 06122/95 61-61
Email ita-wiesbaden@ita.de, Internet www.ita.de

Testing body recognized by the DIBT for the issue of general building authority test certificates
VMPA-recognized sound insulation testing body in accordance with DIN 4109
Test point in accordance with Section 29b BImSchG [German Federal Immission Control Act] for noises and vibrations

TEST REPORT

F-TRONIC POWER SOCKETS
TYPE FIRE PROTECTION BS3500
INSTALLED IN A LIGHTWEIGHT WALL CW 50+50/155, D = 155 MM

MEASURING OF THE SOUND INSULATION
IN ACCORDANCE WITH EN ISO 10 140-2

0017.18 – P 24/18


CONTRACTOR:

F-TRONIC GMBH
ZUM GERLEN 21-25
66131 SAARBRÜCKEN

2018-03-15
Editor: Michael Sommer

Test report 0017.18 – P 24/18

f-tronic power sockets - type fire prevention BS3500
Installed in lightweight wall, separated drywall framework, d = 155 mm
Measurement of the airborne sound insulation in accordance with
EN ISO 10 140-2

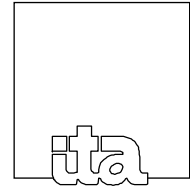

ITA INGENIEURGESELLSCHAFT
FÜR TECHNISCHE AKUSTIK MBH
BERATENDE INGENIEURE VBI


1. PURPOSE OF THE MEASUREMENTS

Testing had to be carried out whether the airborne sound insulation is impaired when opposing f-tronic power sockets (cavity wall sockets), type fire protection BS3500, are installed in a lightweight wall CW 50+50/155, d = 155 mm. 5 sound insulation sockets with switches/sockets and blind frames each were installed. Measurements of the airborne sound insulation of the lightweight wall with and without power sockets were carried out to determine the values.

2. DATE OF MEASUREMENT

The measurements took place on 2018-02-06 in our wall test bench P-W1.

f-tronic power sockets - type fire prevention BS3500
Installed in lightweight wall, separated drywall framework, d = 155 mm
Measurement of the airborne sound insulation in accordance with
EN ISO 10 140-2

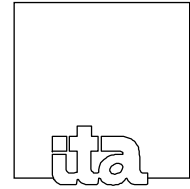

3. TEST ARRANGEMENT

3.1 Test set-up

Lightweight wall CW 50+50/155, d = 155 mm:

2 x 12.5 mm gypsum plasterboard "Knauf Diamant", surface-related mass approx.
13 kg/m²

50 mm UW/CW profile, into which the following are inserted:

40 mm mineral wool, Knauf insulation, partition plate TP 115,
length-related flow resistance $\geq 5 \text{ kPa} \times \text{s/m}^2$

5 mm air gap, at the height of the test bench joint

50 mm UW/CW profile, into which the following are inserted:

40 mm mineral wool, Knauf insulation, partition plate TP 115,
length-related flow resistance $\geq 5 \text{ kPa} \times \text{s/m}^2$

2 x 12.5 mm gypsum plasterboard "Knauf Diamant", surface-related mass approx.
13 kg/m²


Arrangement of the power sockets, type fire protection BS3500 in the lightweight wall:

Quantity: 5 power sockets, equipped with empty conduits and cables, arranged
amongst each other, 3 x switches and 2 x sockets on both sides,

Arrangement: located opposite each other, (see Appendix 2)

The technical data sheet of the sound insulation socket is displayed in Appendix 3.

f-tronic power sockets - type fire prevention BS3500
Installed in lightweight wall, separated drywall framework, $d = 155$ mm
Measurement of the airborne sound insulation in accordance with
EN ISO 10 140-2

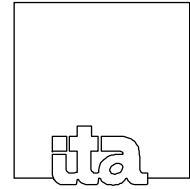

3.2 Installation situation in test bench

The lightweight wall was installed by a drywall construction company commissioned by the contractor in our test bench P-W1 with suppressed flanking sound transmission. The test bench joint was located between the two metal stud partitions. The sound insulation sockets were installed in the lightweight wall by the contractor. The installation situation in the test bench is shown in Appendix 1.

3.3 Maximum sound reduction index of the test arrangement


The maximum sound reduction index depends on the type of the tested component and the installation conditions in addition to the state of the test bench.

EN ISO 10 140-5 Appendix A regulates that the $R'_{w,max}$ values have to be specified for a representative partition wall construction in the test report, namely for that representative construction "which is most similar to the component usually tested in the test bench".

In the present case the lightweight wall type A in accordance with EN ISO 10 140 is considered as the most similar representative construction.

The $R'_{w,max}$ values are entered in the appendix sheet. This results in a maximum sound reduction index of $R'_{w,max} = 69$ dB, referenced to the test area of 13.41 m².

f-tronic power sockets - type fire prevention BS3500
Installed in lightweight wall, separated drywall framework, d = 155 mm
Measurement of the airborne sound insulation in accordance with
EN ISO 10 140-2

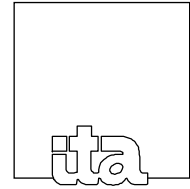


4. MEASURING METHOD

4.1.1 Applied standards

- [1] EN ISO 10 140:2010-05 "Measurement of sound insulation in buildings and of building elements in the test bench",
Part 1:2014-09 "Application rules for specific products"
Part 2:2010-12 "Measurement of the airborne sound insulation"
Part 4:2010-12 "Measuring methods and requirements"
Part 5:2014-09 "Requirements at test benches and test devices"
- [2] EN ISO 3382:2008-09 "Acoustics - Measurement of room acoustics parameters"
- [3] EN ISO 717:2013-06 "Rating of sound insulation in buildings and of building elements"
Part 1 "Airborne sound insulation"
- [4] EN ISO 12 999-1:2014-09 "Acoustics – Determination and application of measurement uncertainties in building acoustics – Part 1: Sound insulation".

f-tronic power sockets - type fire prevention BS3500
Installed in lightweight wall, separated drywall framework, d = 155 mm
Measurement of the airborne sound insulation in accordance with
EN ISO 10 140-2

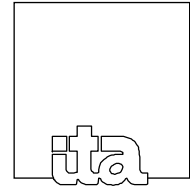

4.2 Determination of the sound insulation

The tests were performed in accordance with EN ISO 10 140 "Measurement of the sound insulation of building parts in the test bench", Part 2 "Measurement of the airborne sound insulation".

The sound insulation index R' was determined in accordance with the following equations:


$$R'_i = D_i + 10 \log \frac{S}{A} \text{ in dB} \quad [1]$$

$$R' = -10 \log \frac{1}{m} \sum_{i=1}^m 10^{-R'_i/10} \text{ in dB} \quad [2]$$

This means:

- R'_i = Sound reduction index for speaker position j
- D_i = Level difference of the energetically determined sound pressure levels between source and receiving room in dB for speaker position j
- S = Area of the joint partition component in m^2
- A = Equivalent absorption area of the receiving room in m^2
- m = Number of speaker positions.

f-tronic power sockets - type fire prevention BS3500
Installed in lightweight wall, separated drywall framework, d = 155 mm
Measurement of the airborne sound insulation in accordance with
EN ISO 10 140-2

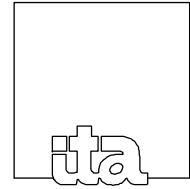

ITA INGENIEURGESELLSCHAFT
FÜR TECHNISCHE AKUSTIK MBH
BERATENDE INGENIEURE VBI

The sound pressure level was determined at ten microphone positions for two loudspeaker positions. The energetically taken mean of the sound pressure level was determined from the results. The integration time per measuring position amounted to 20 s respectively.

The basic noise level was not sufficiently low in some cases, so that a corresponding correction in accordance with EN ISO 10 140-4 was required.

The equivalent absorption area was determined from a reverberation measurement in accordance with the relationship

$$A = 0.16 \frac{V}{T} \text{ in m}^2.$$

This means:


V = Volume of the receiving room in m³

T = Reverberation time in s.

The reverberation time was determined in accordance with the specifications of EN ISO 10 140-4, Section 4.6.2 "Measurement of the reverberation time". This references ISO 3382-2 "Reverberation time in ordinary rooms".

Test report 0017.18 – P 24/18

f-tronic power sockets - type fire prevention BS3500
Installed in lightweight wall, separated drywall framework, $d = 155$ mm
Measurement of the airborne sound insulation in accordance with
EN ISO 10 140-2

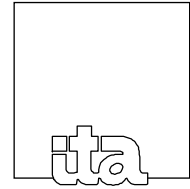

ITA INGENIEURGESELLSCHAFT
FÜR TECHNISCHE AKUSTIK MBH
BERATENDE INGENIEURE VBI

The procedure with switched off noise was used. Two reverberation times each were recorded at the microphone individual positions. The arithmetic mean was formed from the individual measured values.


The weighted sound insulation index R_w as well as the spectrum adjustment values C and C_{tr} were determined in accordance with ISO 717-1, German version DIN EN ISO 717-1 "Evaluation of the sound insulation in buildings and parts", Part 1 "Airborne sound insulation".

The sound insulation index R'_M was corrected in accordance with EN ISO 10 140-2, Appendix A, Section 3 "Evaluation", with the values of the flanking sound transmission R'_F . This results in the corrected sound insulation index R of the test component dB.

With regard to the repeatability standard deviation σ_r and the reproducibility standard deviation σ_R , reference is made to Tables 2 and 3 of EN ISO 12 999-1 "Measuring the sound insulation index in buildings and building elements".

The results in the frequency range of 50 Hz to 80 Hz are influenced by the geometrical circumstances of the test bench. The display of these measured values is for information purposes only.

f-tronic power sockets - type fire prevention BS3500
Installed in lightweight wall, separated drywall framework, d = 155 mm
Measurement of the airborne sound insulation in accordance with
EN ISO 10 140-2

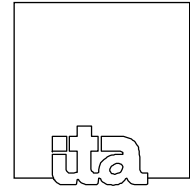


ITA INGENIEURGESELLSCHAFT
FÜR TECHNISCHE AKUSTIK MBH
BERATENDE INGENIEURE VBI

5. MEASURING DEVICES

Designation	Type	Serial Number
Real-time analyzer channel A (calibrated up to and including 2019)	Norsonic 140	1406838/17
in combination with:		
Condenser microphone (channel A)	Norsonic 1225	285515
Microphone preamplifier (channel A)	Norsonic 1209	20605
Real-time analyzer channel B (calibrated up to and including 2019)	Norsonic 140	1406839/17
in combination with:		
Condenser microphone (channel B)	Norsonic 1225	264828
Microphone preamplifier (channel B)	Norsonic 1209	21098
Calibrator	Norsonic 1251	34972
Speaker combination (dodecahedron)	Norsonic 276	2766009
Power amplifier	Norsonic 280	2804415
Thermal hygrometer	Lambrecht 202	
Barometer	B+K ZU 0003	

The measuring devices were calibrated before and after the measurements. There were no deviations.

f-tronic power sockets - type fire prevention BS3500
Installed in lightweight wall, separated drywall framework, d = 155 mm
Measurement of the airborne sound insulation in accordance with
EN ISO 10 140-2

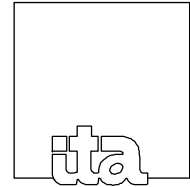

ITA INGENIEURGESELLSCHAFT
FÜR TECHNISCHE AKUSTIK MBH
BERATENDE INGENIEURE VBI

6. MEASURING RESULTS


The measuring results are documented numerically and graphically in Appendixes 4 and 5 and summarized in the following table. A comparison of the results with and without power sockets is displayed in Appendix 6.

Table: Weighted sound reduction index $R_{w,p}$ (test bench value)

App. No.	Test set-up	Weighted sound reduction index $R_{w,p}$ in dB
4	Lightweight wall CW 50+50/155, d = 155 m Without power sockets	65 (65.1)
5	Lightweight wall CW 50+50/155, d = 155 m , with 5 power sockets each, type fire protection BS3500, located on both sides opposite each other	63 (63.0)

Test report 0017.18 – P 24/18

f-tronic power sockets - type fire prevention BS3500
Installed in lightweight wall, separated drywall framework, d = 155 mm
Measurement of the airborne sound insulation in accordance with
EN ISO 10 140-2

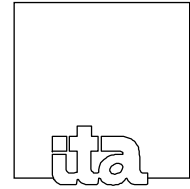

ITA INGENIEURGESELLSCHAFT
FÜR TECHNISCHE AKUSTIK MBH
BERATENDE INGENIEURE VBI

7. GENERAL REMARKS

The results reference solely the tested objects.

The test report may only be published or duplicated without our consent if the form and content remain unchanged. Excerpts may only be reproduced with our consent.

THIS REPORT INCLUDES 10 PAGES AND 6 APPENDIXES.

WIESBADEN, ON 2018-03-15

ITA INGENIEURGESELLSCHAFT
FÜR TECHNISCHE AKUSTIK MBH



VMPA-SPG-185-97-HE

Dr. Maack

Deputy test center manager

Sommer

Processing employee
Head of the
measurement
technology



Installation of the test object



f-tronic power sockets - type fire prevention BS3500

Contractor: f-tronic GmbH
Zum Gerlen 21-25, 66131 Saarbrücken

Wall test stand P-W1 with suppressed flanking transmission in accordance with EN ISO 10 140

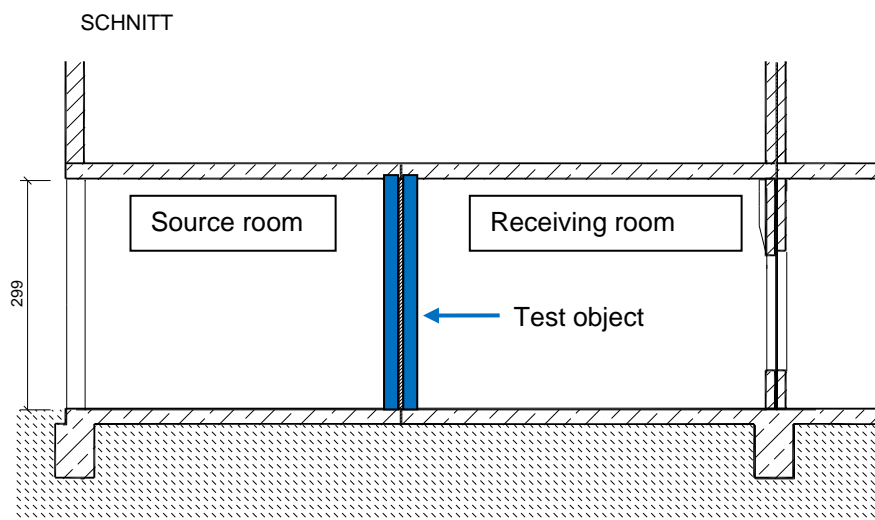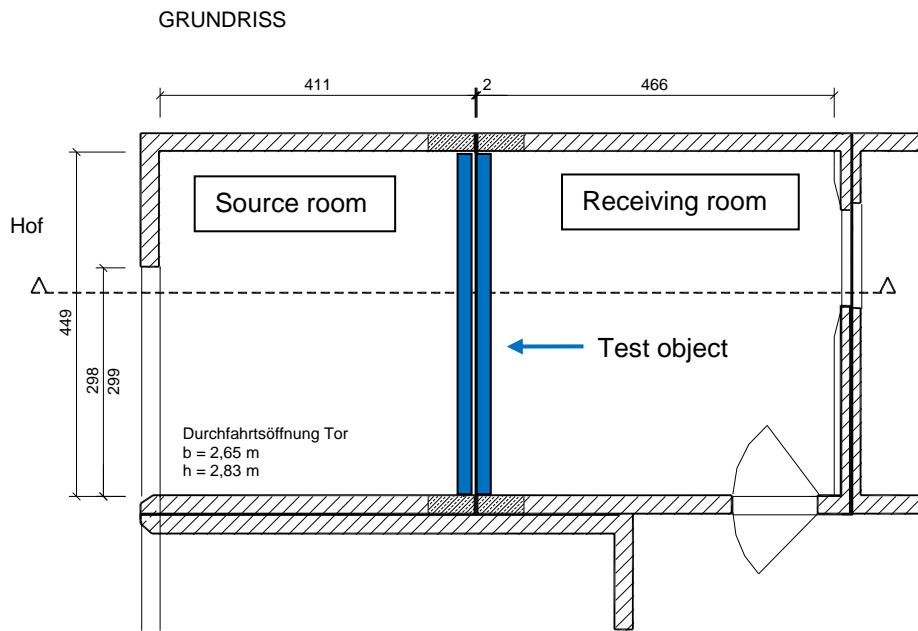


Installation of the test object

f-tronic power sockets - type fire prevention BS3500

Contractor: f-tronic GmbH
Zum Gerlen 21-25, 66131 Saarbrücken



Drawing of the contractor (not to scale)

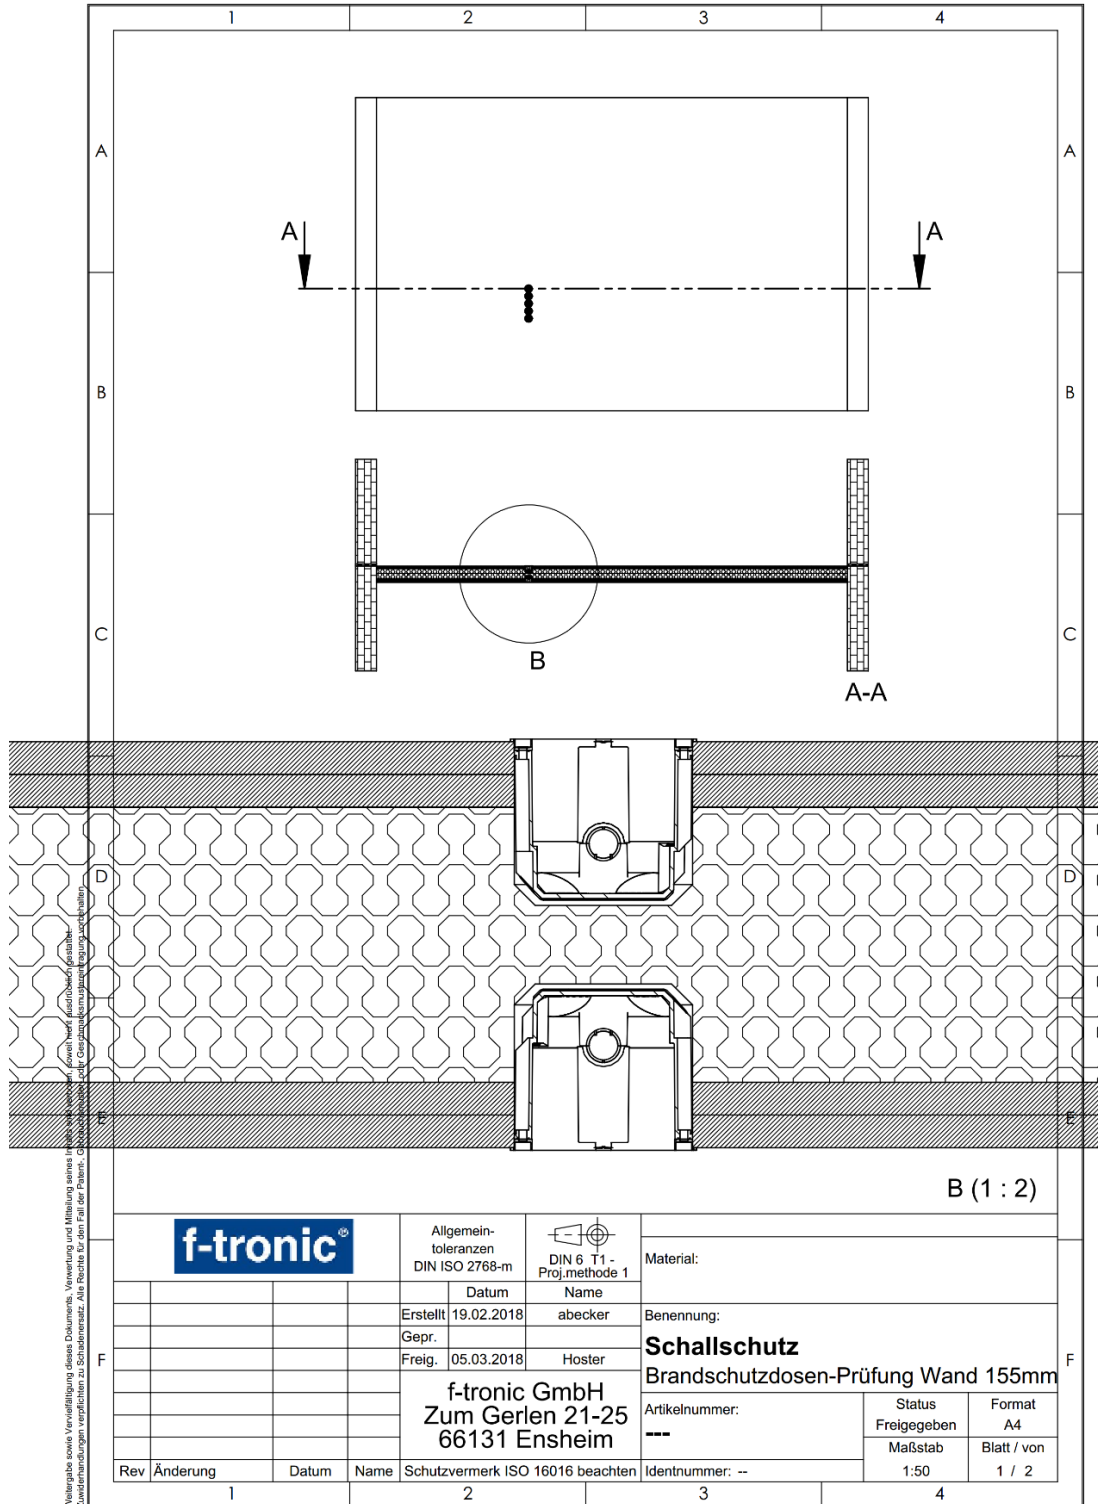

Weitergabe sowie Vervielfältigung dieses Dokuments, Verwertung und Mitteilung seines Inhalts ist ohne schriftliche Genehmigung der ITA Ingenieurgesellschaft für Technische Akustik MBH.

f-tronic		Allgemeintoleranzen DIN ISO 2768-m	DIN 6 T1 - Proj.methode 1	Material:	
		Datum	Name	Benennung:	
		Erstellt 19.02.2018	abecker	Schallschutz	
		Gepr.		Brandschutzdosen-Prüfung Wand 155mm	
		Freig. 05.03.2018	Hoster	Artikelnummer:	Status
				---	Freigegeben
					Format
					A4
Rev	Änderung	Datum	Name	Identnummer: --	Maßstab
1					1:50
					Blatt / von
					1 / 2


Structure of the test object



f-tronic power sockets - type fire prevention BS3500

Contractor: f-tronic GmbH
Zum Gerlen 21-25, 66131 Saarbrücken

Drawing of the contractor (not to scale)

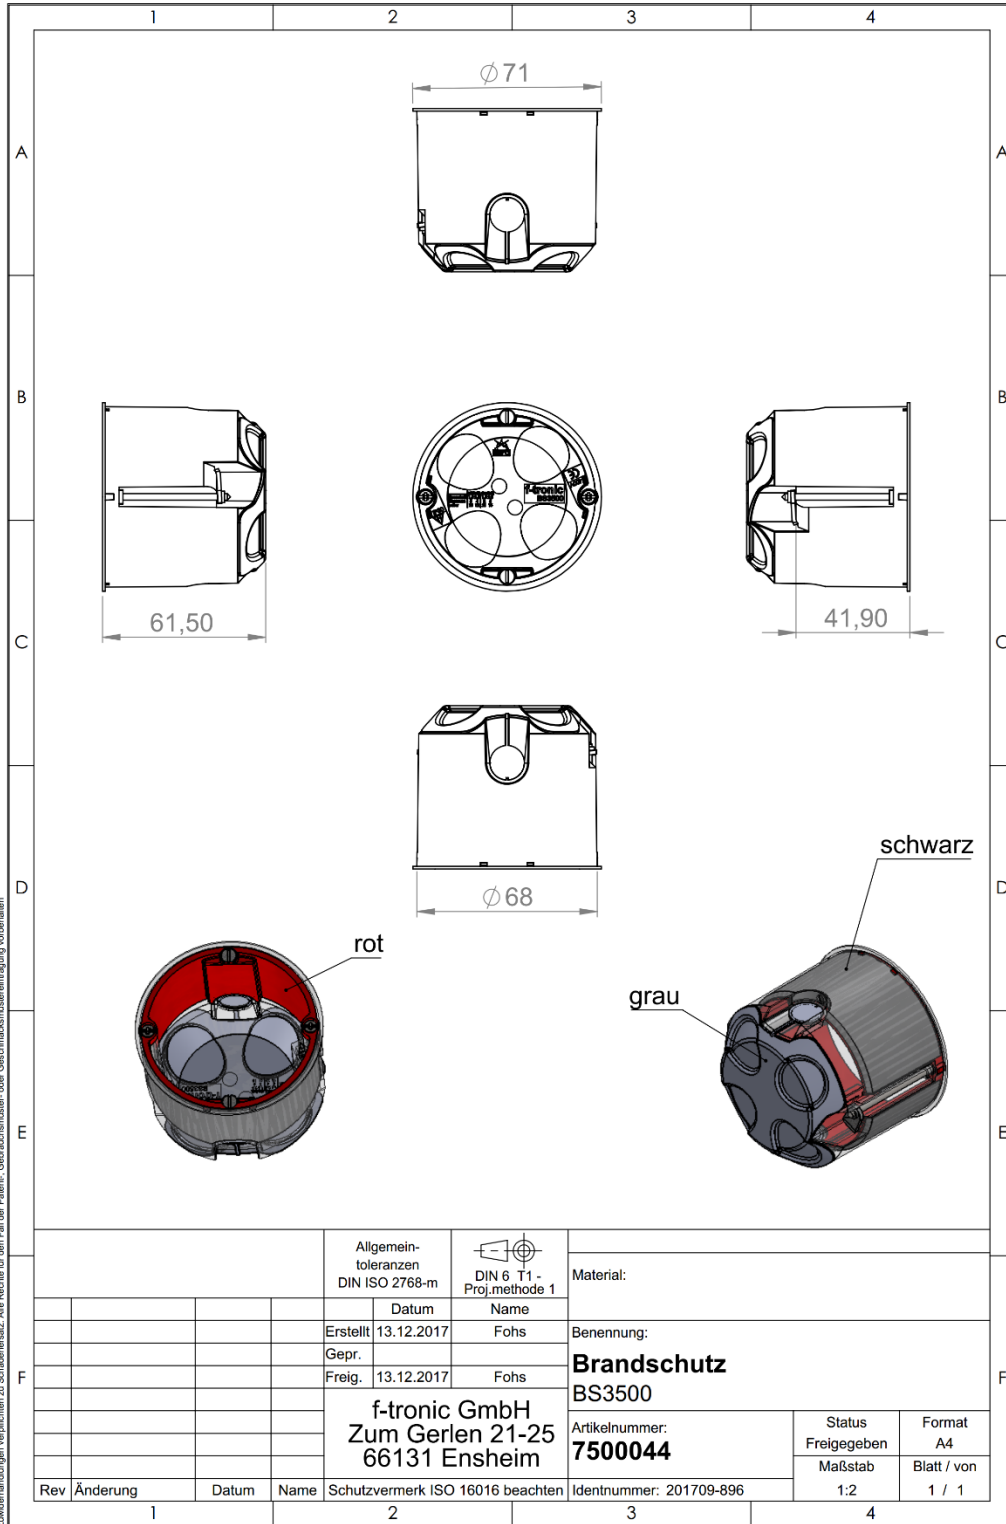

Weitergabe sowie Vervielfältigung dieses Dokuments, Verwertung und Mitteilung seines Inhalts sind verboten, soweit nicht ausdrücklich gestattet. Zuwahlungen entsprechen zu Schadenersatz. Alle Rechte für alle Rechte, Gebrauchsmuster oder Schutzrechte vorbehalten.


Measurement of the airborne sound reduction in accordance with ISO 10140-2

Measurement of the airborne sound insulation of building elements in the test bench

f-tronic power sockets - type fire prevention BS3500

Contractor: f-tronic GmbH

Zum Gerlen 21-25, 66131 Saarbrücken

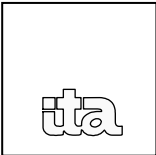

Manufacturer: f-tronic GmbH

Product designation: Test wall

Test object installed: Fitters of the contractor

Description of the test bench, the test object and the test arrangement:

Identification of the test rooms: Window test bench P-W1 in accordance with EN ISO 10140; maximum sound reduction index: $R'_{max,w} = 6$

Test arrangement without power sockets


Metal stud partition 50+50/155, with double metal stud frame, two-layer cladding, total thickness 155 mm:

- 2 x 12.5 mm Gypsum plasterboard "Knauf Diamant", surface related mass: approx. 13 kg/m²
- 50 mm UW/CW profile, into which the following are inserted: 40 mm mineral wool, Knauf insulation partition plate TP 115
- 5 mm Air gap, at the height of the test bench joint
- 50 mm UW/CW profile, into which the following are inserted: 40 mm mineral wool, Knauf insulation partition plate TP 115
- 2 x 12.5 mm Gypsum plasterboard "Knauf Diamant", surface related mass: approx. 13 kg/m²

Installation and set-up of the test object, see Appendixes 1 to 3

Setting time: -- hPa
 Surface-related mass: -- kg/m²
 Air temperature in the test be: 18 °C
 Relative humidity: 52 %
 Static pressure: 999 hPa
 Volume source room: 56 m³
 Volume receiving room: 63 m³
 Test date: 06.02.2018

Frequency f Hz	R Third dB	R' _{max} Third dB
50	21,0	28,1
63	27,7	29,6
80	34,8	35,8
100	41,8	43,0
125	37,8	52,7
160	45,1	55,9
200	50,5	53,8
250	57,2	59,7
315	59,8	63,2
400	63,1	65,1
500	66,6	66,7
630	69,3	65,3
800	73,2	68,8
1000	75,3	71,7
1250	77,0	74,5
1600	76,8	76,0
2000	73,7	76,1
2500	67,8	74,7
3150	72,2	74,0
4000	77,6	76,3
5000	79,4	76,6

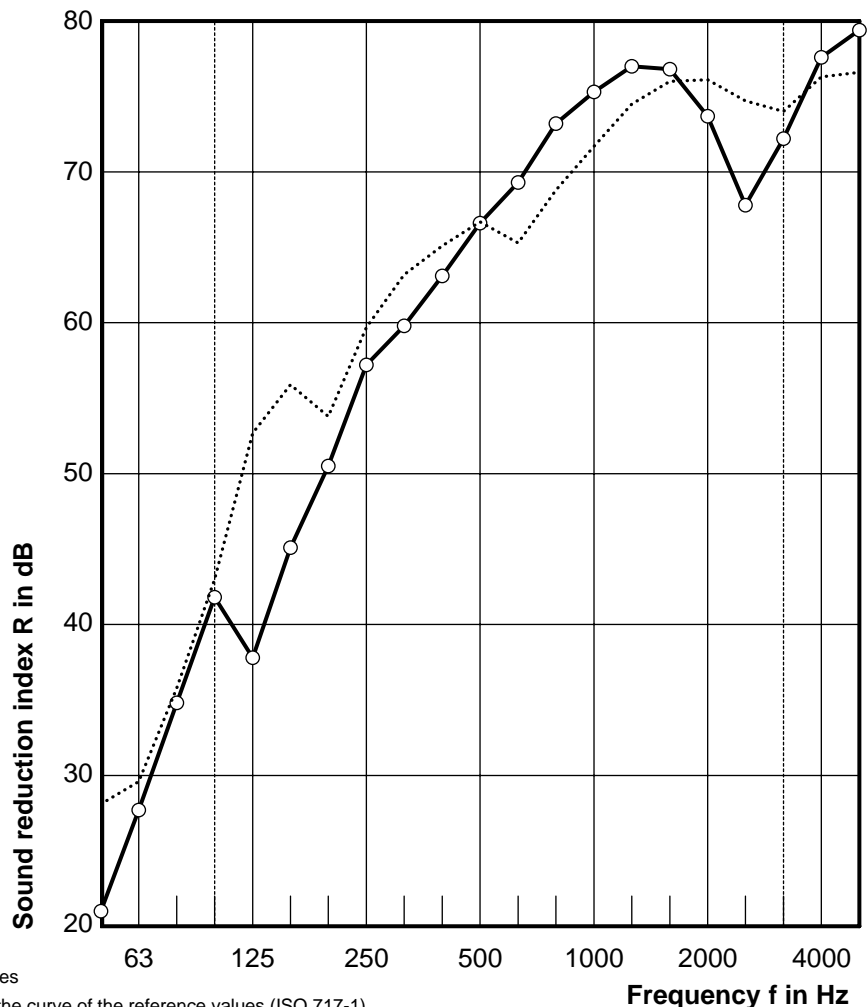

Mindestwerte
 — Displaced curve of the reference values
 Frequency range in accordance with the curve of the reference values (ISO 717-1)
 Maximum noise insulation of the test bench with regard to the test area

Evaluation in accordance with ISO 717-1: The determination is based on test bench measurement results which were obtained in accordance with a s

$$R_{w,P} (C; C_{tr}) = 65 (-4; -10) \text{ dB} \quad C_{50-5000} = -7 \text{ dB} \quad C_{tr,50-5000} = -21 \text{ dB}$$


Measurement of the airborne sound reduction in accordance with ISO 10140-2

Measurement of the airborne sound insulation of building elements in the test bench

f-tronic power sockets - type fire prevention BS3500

Contractor: f-tronic GmbH

Zum Gerlen 21-25, 66131 Saarbrücken

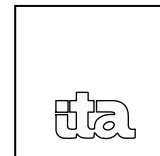

Manufacturer: f-tronic GmbH

Product designation: Test wall with power sockets "Fire protection BS3500"

Test object installed: Fitters of the contractor

Description of the test bench, the test object and the test arrangement:

Identification of the test rooms: Window test bench P-W1 in accordance with EN ISO 10140; maximum sound reduction index:

$R'_{max,w} = 6$

Test arrangement with 5 power sockets each

Metal stud partition CW 50+50/155, with double metal stud frame, two-layer cladding, total thickness 155 mm:

- 2 x 12.5 mm Gypsum plasterboard "Knauf Diamant", surface related mass: approx. 13 kg/m²
- 50 mm UW/CW profile, into which the following are inserted: 40 mm mineral wool, Knauf insulation partition plate TP 115
- 5 mm Air gap, at the height of the test bench joint
- 50 mm UW/CW profile, into which the following are inserted: 40 mm mineral wool, Knauf insulation partition plate TP 115
- 2 x 12.5 mm Gypsum plasterboard "Knauf Diamant", surface related mass: approx. 13 kg/m²


Arrangement of the power sockets:

- on both sides with 3 switches and 2 sockets each
- Opposing installation on both sides in the transmission and receiving room

Installation and set-up of the test object, see Appendixes 1 to 3

Setting time: -- hPa
 Surface-related mass: -- kg/m²
 Air temperature in the test be 18 °C
 Relative humidity: 52 %
 Static pressure: 999 hPa
 Volume source room: 56 m³
 Volume receiving room: 63 m³
 Test date: 06.02.2018

Frequency f Hz	R Third dB	R' _{max} Third dB
50	21,4	28,1
63	27,6	29,6
80	32,3	35,8
100	40,8	43,0
125	37,5	52,7
160	44,5	55,9
200	50,1	53,8
250	56,1	59,7
315	59,1	63,2
400	61,3	65,1
500	58,9	66,7
630	58,3	65,3
800	64,9	68,8
1000	73,4	71,7
1250	76,1	74,5
1600	75,8	76,0
2000	73,1	76,1
2500	68,0	74,7
3150	72,5	74,0
4000	78,0	76,3
5000	81,2	76,6

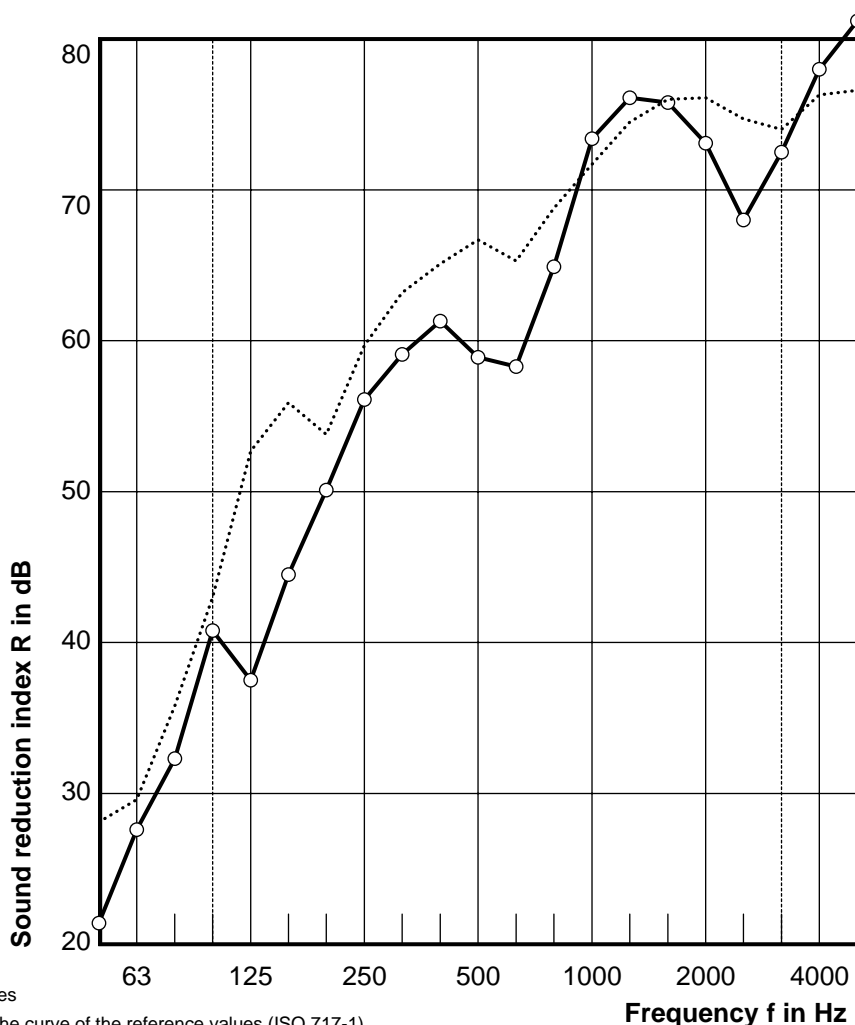

Mindestwerte

- Displaced curve of the reference values
- Frequency range in accordance with the curve of the reference values (ISO 717-1)
- Maximum noise insulation of the test bench with regard to the test area

Evaluation in accordance with ISO 717-1: The determination is based on test bench measurement results which were obtained in accordance with a s

$$R_{w,P}(C; C_{tr}) = 63 (-3; -9) \text{ dB}$$

$$C_{50-5000} = -6 \text{ dB}$$

$$C_{tr,50-5000} = -19 \text{ dB}$$

ITA INGENIEURGESELLSCHAFT FÜR TECHNISCHE AKUSTIK MBH

ARCHITECTURAL AND ROOM ACOUSTICS · NOISE IMMISSION CONTROL THEML BUILDING PHYSICS

SUITABILITY AND QUALITY TESTING BODY FOR SOUND IN BUILDING CONSTRUCTION

MAX-PLANCK-RING 49 · 65205 WIESBADEN · PHONE 06122 / 95610 FAX 06122 / 956161

APPENDIX 5

FOR THE REPORT 0017/18 - P 24/18


OF 2018-03-15 / so

Measurement of the airborne sound reduction in accordance with ISO 10140-2

Measurement of the airborne sound insulation of building elements in the test bench

f-tronic power sockets - type fire prevention BS3500

Contractor: f-tronic GmbH
Zum Gerlen 21-25, 66131 Saarbrücken

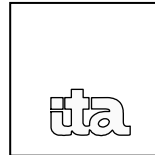

Manufacturer: f-tronic GmbH

Product designation: Test wall with power sockets
"Fire protection BS3500"

Test object installed: Fitters of the contractor

Description of the test bench, the test object and the test arrangement:


Identification of the test rooms: Window test bench P-W1 in accordance with EN ISO 10140; maximum sound reduction index: $R'_{max,w} = 6$

Comparative representation of the results with and without power sockets

- Lightweight wall CW 50+50/155 without power sockets
Weighted sound reduction index $R_{w,P} = 65$ dB (see Appendix 4)
- Lightweight wall CW 50+50/155 with power sockets, type fire protection BS3500, both sides, arranged opposite each other
Weighted sound reduction index $R_{w,P} = 63$ dB (see Appendix 5)

Installation and set-up of the test object, see Appendixes 1 to 3

Setting time: -- hPa
Surface-related mass: -- kg/m^2
Air temperature in the test be: 18 °C
Relative humidity: 52 %
Static pressure: 999 hPa
Volume source room: 56 m^3
Volume receiving room: 63 m^3
Test date: 06.02.2018

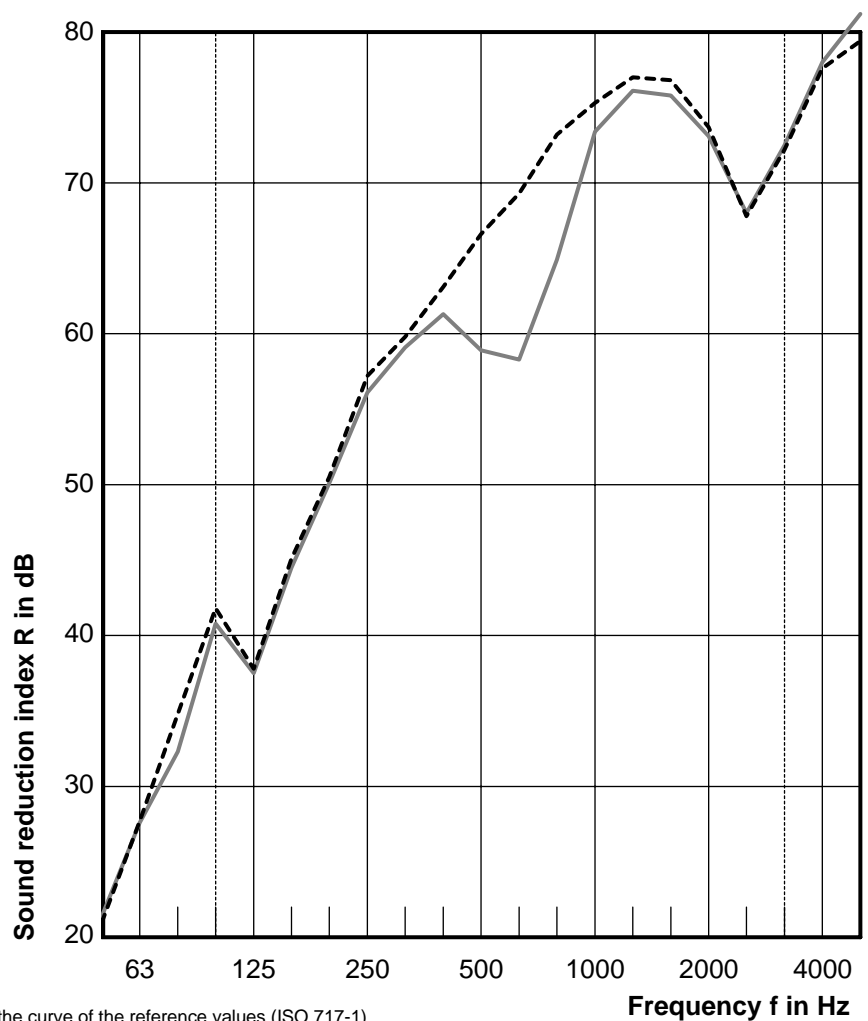

----- Frequency range in accordance with the curve of the reference values (ISO 717-1)

ITA INGENIEURGESELLSCHAFT FÜR TECHNISCHE AKUSTIK MBH

ARCHITECTURAL AND ROOM ACOUSTICS · NOISE IMMISSION CONTROL · THERMAL BUILDING PHYSICS

SUITABILITY AND QUALITY TESTING BODY FOR SOUND IN BUILDING CONSTRUCTION

MAX-PLANCK-RING 49 · 65205 WIESBADEN · PHONE 06122 / 95610 FAX 06122 / 956161

APPENDIX 6

FOR THE REPORT 0017.18 - P 24/18

OF 2018-03-15 /so